


C - SOUTH

MATCHLINE SHEET B1


MATCHLINE THIS SHEET

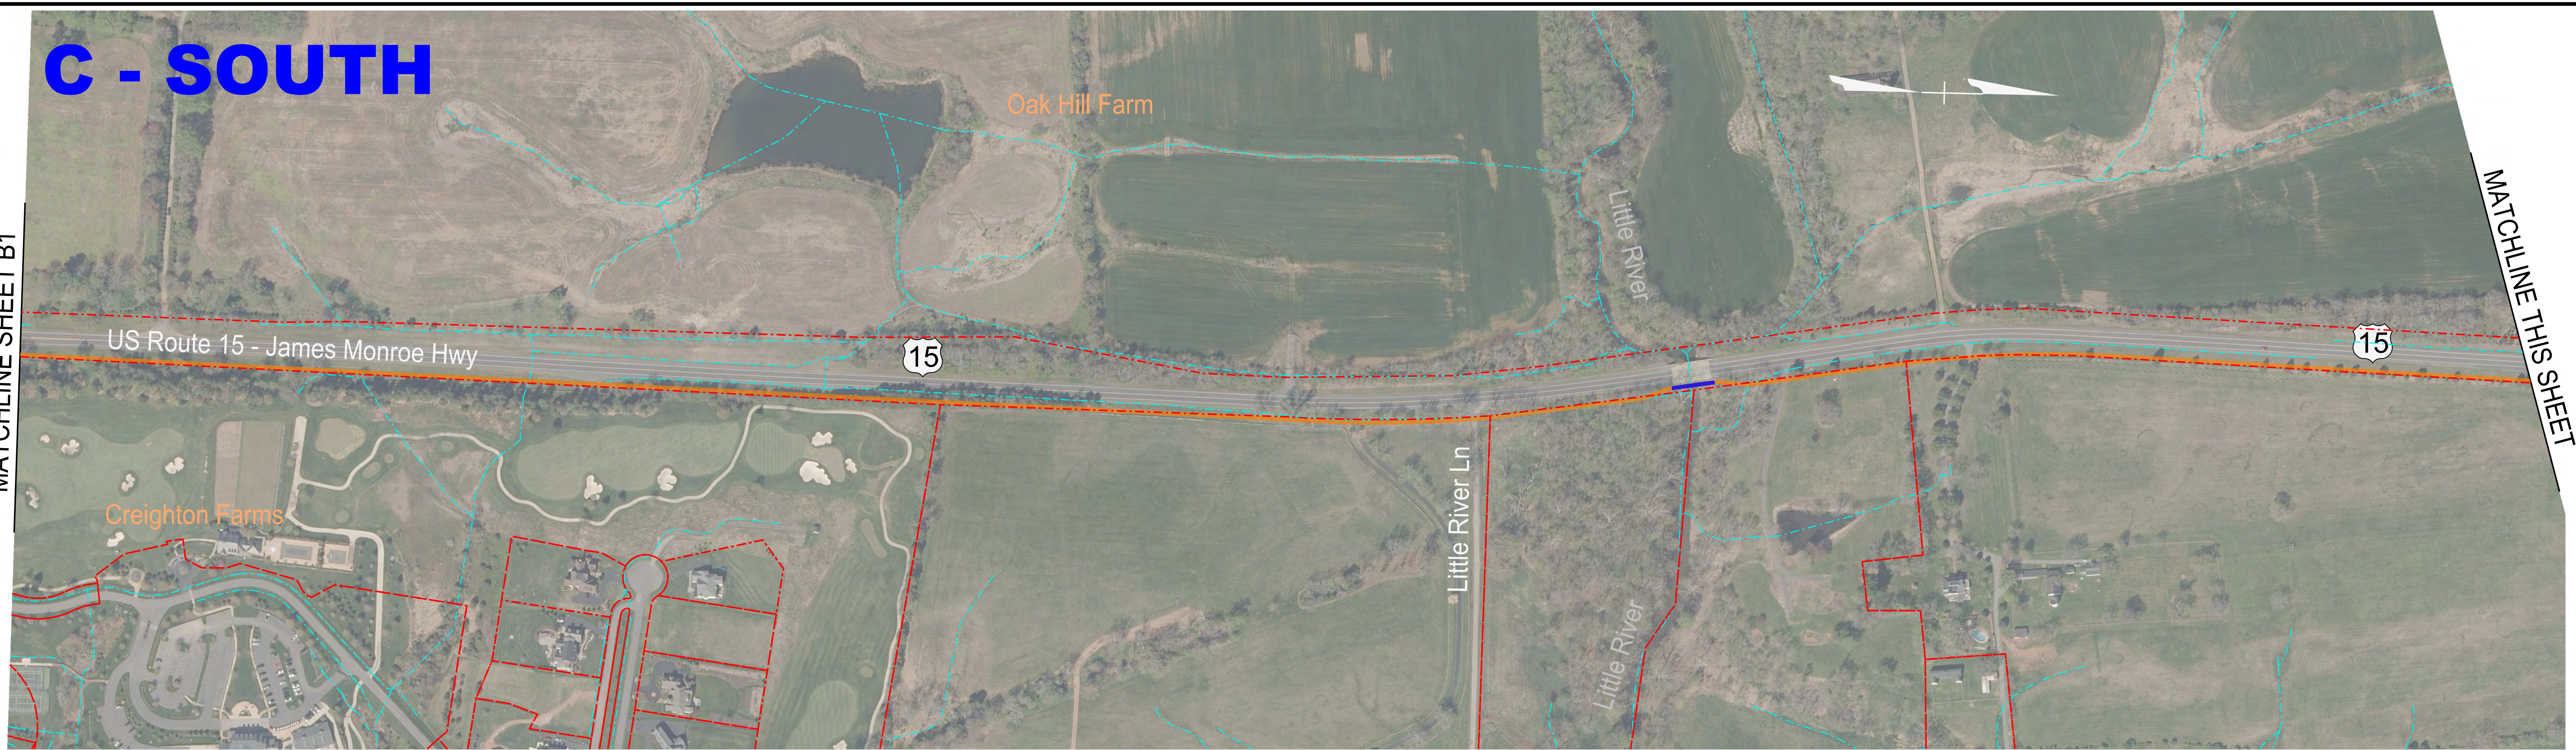


C - NORTH

MATCHLINE THIS SHEET

MATCHLINE SHEET D1

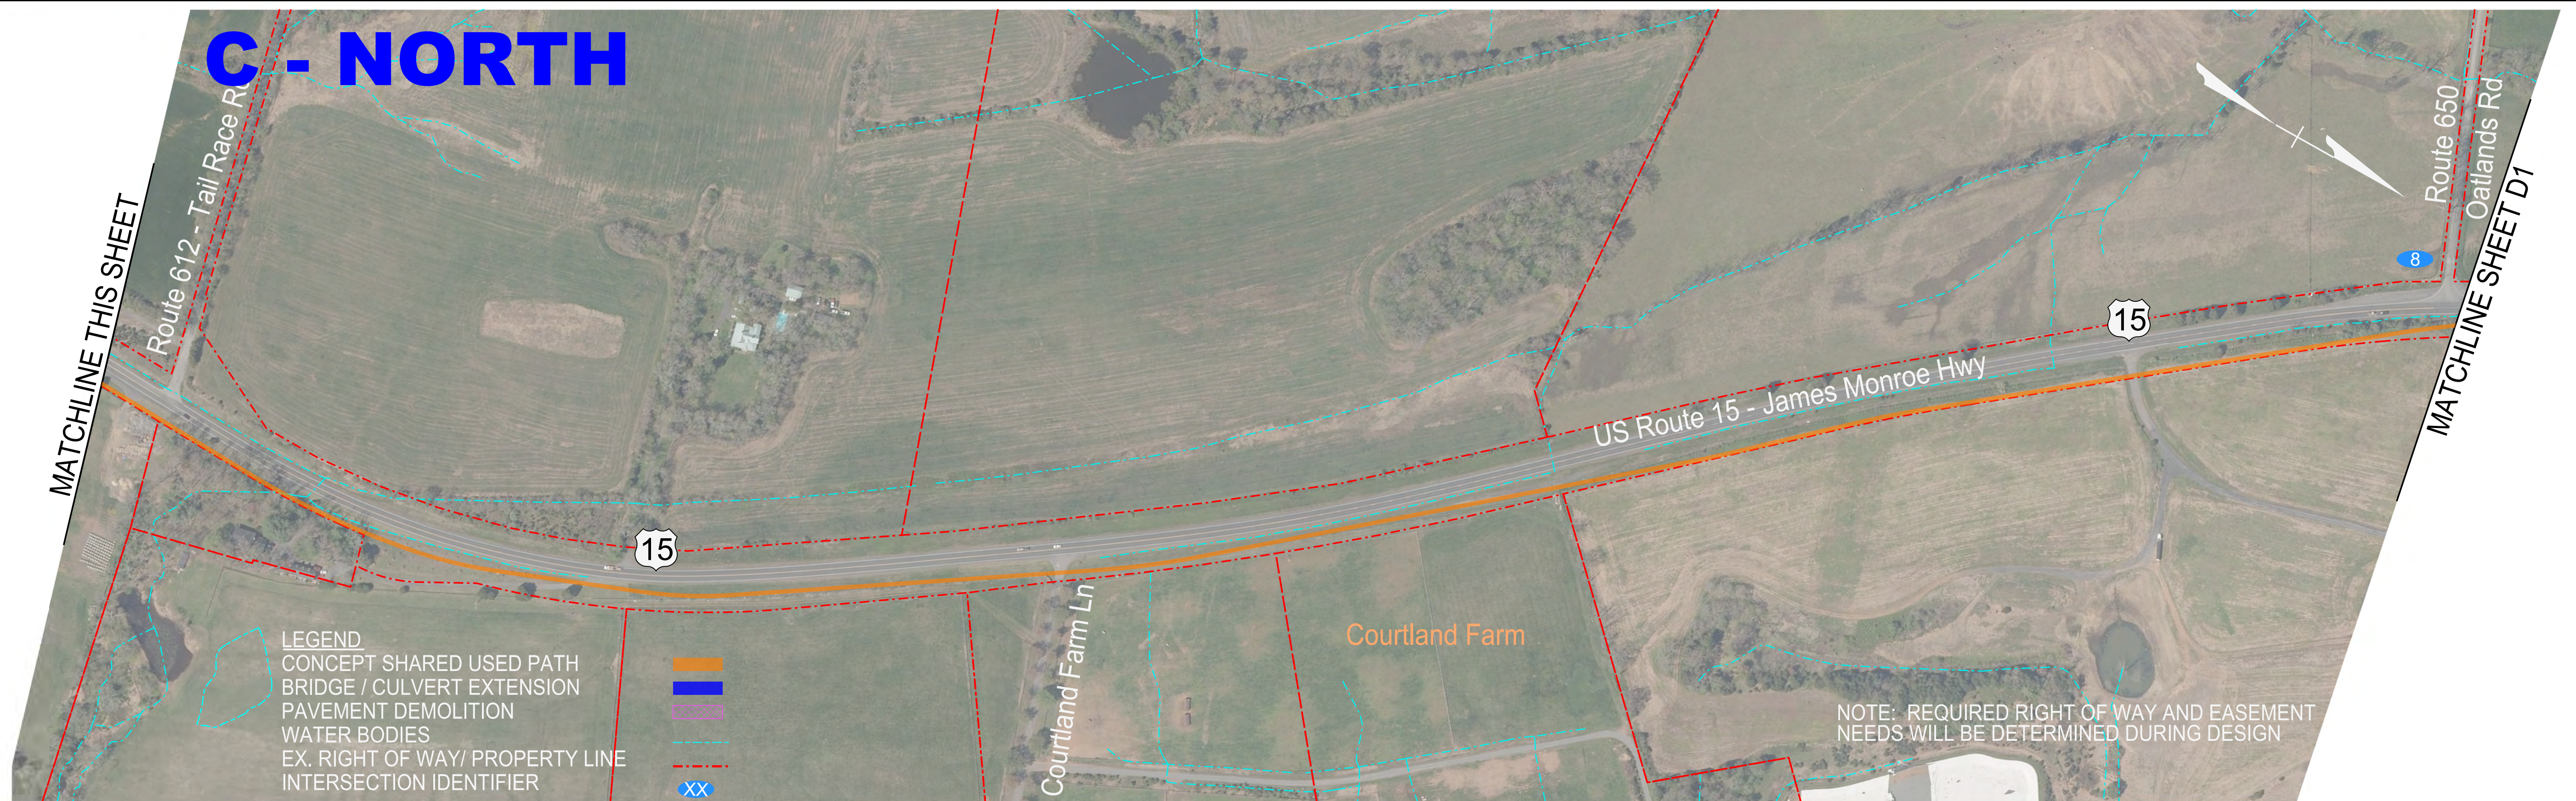

LEGEND
 CONCEPT SHARED USED PATH
 BRIDGE / CULVERT EXTENSION
 PAVEMENT DEMOLITION
 WATER BODIES
 EX. RIGHT OF WAY/ PROPERTY LINE
 INTERSECTION IDENTIFIER

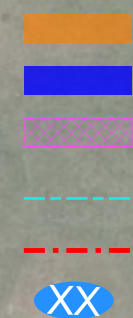


NOTE: REQUIRED RIGHT OF WAY AND EASEMENT NEEDS WILL BE DETERMINED DURING DESIGN

C - SOUTH

MATCHLINE SHEET B2


MATCHLINE THIS SHEET

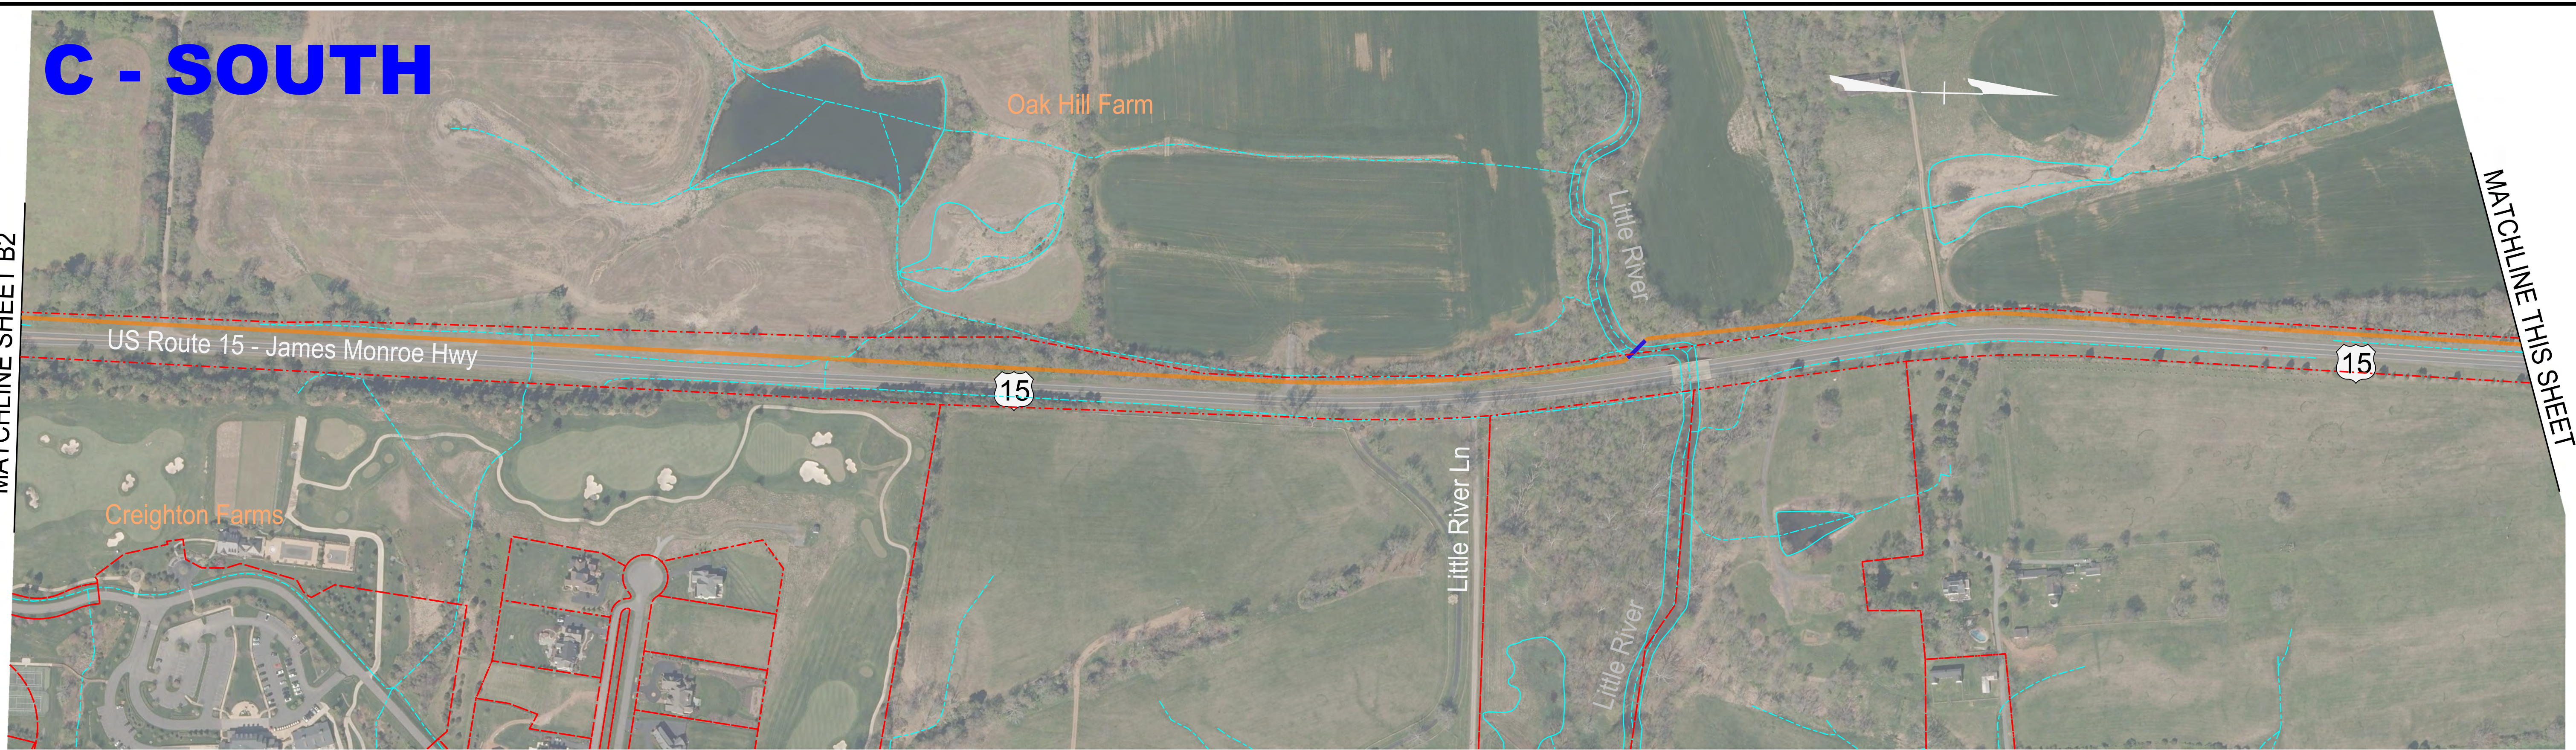


C - NORTH

MATCHLINE THIS SHEET

MATCHLINE SHEET D2

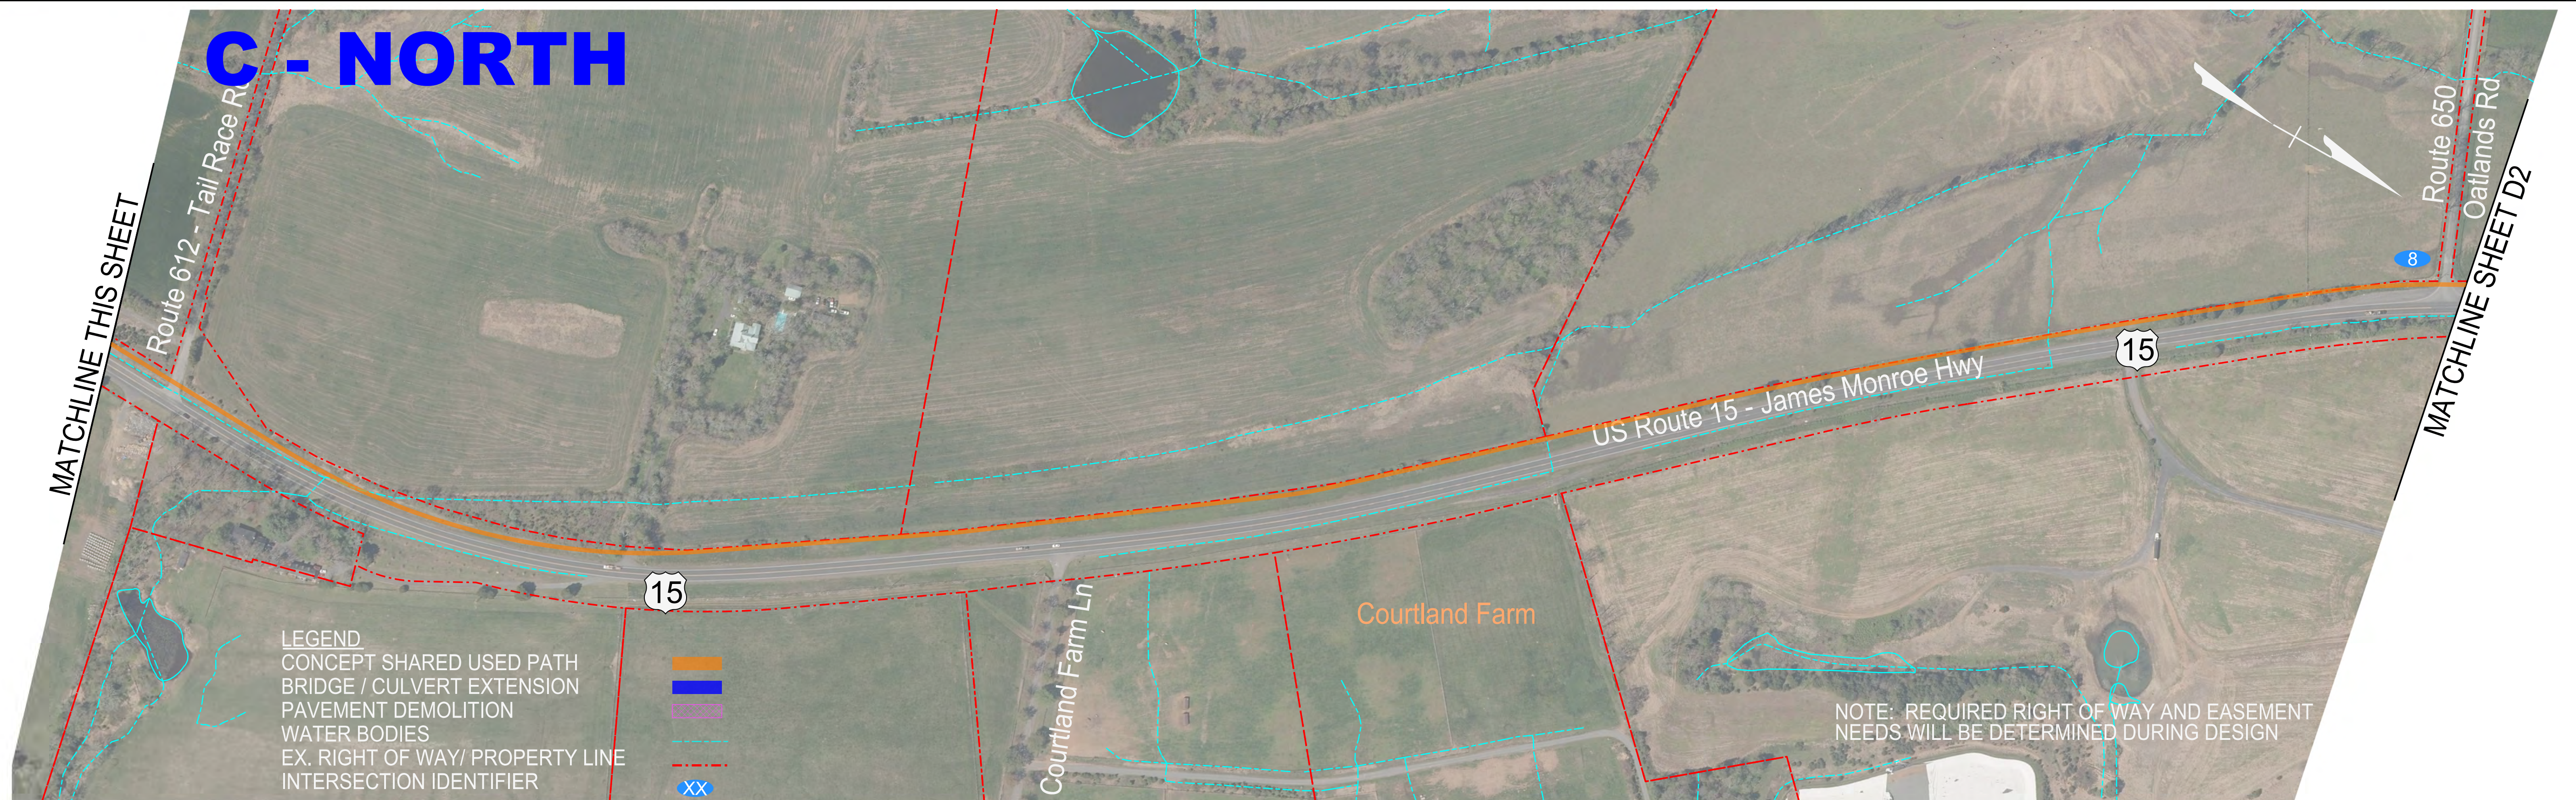

LEGEND
 CONCEPT SHARED USED PATH
 BRIDGE / CULVERT EXTENSION
 PAVEMENT DEMOLITION
 WATER BODIES
 EX. RIGHT OF WAY/ PROPERTY LINE
 INTERSECTION IDENTIFIER

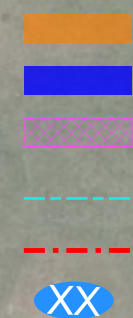

NOTE: REQUIRED RIGHT OF WAY AND EASEMENT NEEDS WILL BE DETERMINED DURING DESIGN

LOUDOUN
COUNTY
VIRGINIA

ROUTE 15 SOUTH
 Safety and Operational Study Leesburg to Prince William County

SEGMENT C - CREIGHTON FARMS TO OATLANDS ROAD
 OPTION 2 - CONCEPT ROUTE 15 ROAD AND SHARED USED PATH

PRELIMINARY WORKING CONCEPT - 04/07/2021

AECOM
 SCALE 0 100' 200'
C2